


СХЕМА ПОДВОДНЫХ ТРУБОПРОВОДОВ М/Р "БЕЛЫЙ ТИГР" И "ДРАКОН"
(Состояние на 01.2025г.)

"Утверждаю"
Главный инженер ПДНГ

Попов А.А.

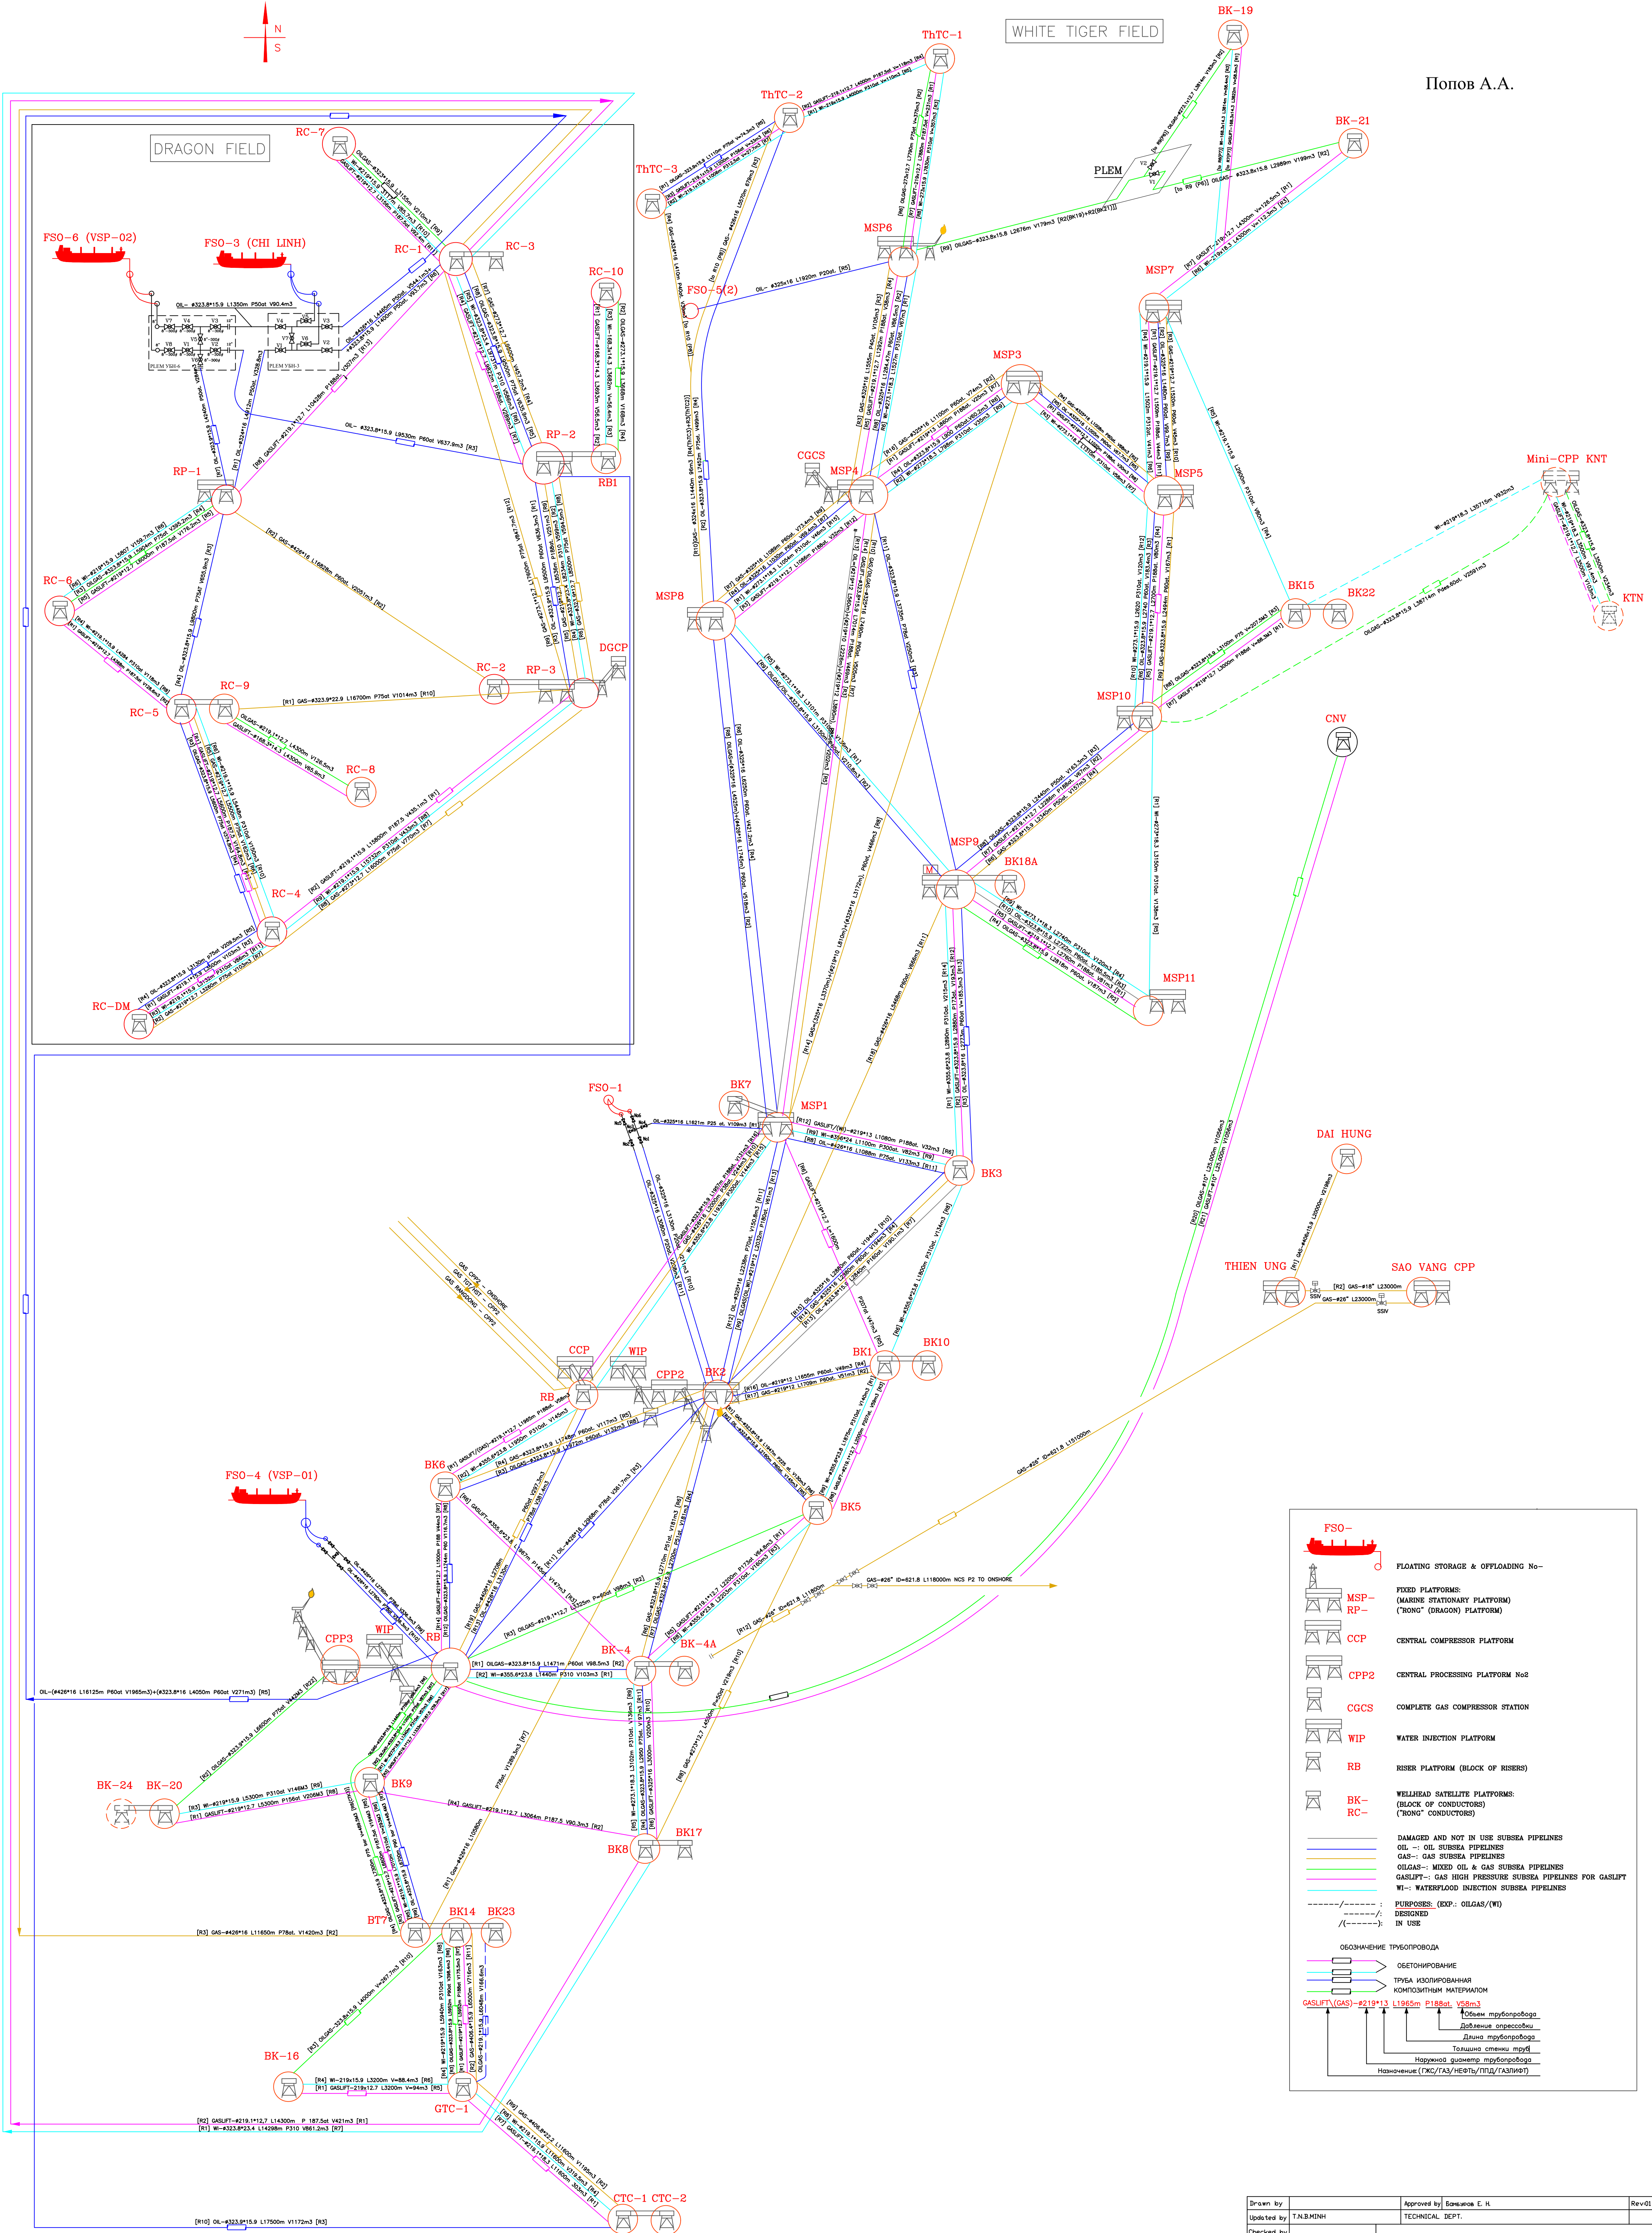

Drawn by	Approved by	Rev01
Updated by	TECHNICAL DEPT.	
Checked by		
J. V. "VIETSOVPETRO"	SUBSEA PIPELINES	
OIL & GAS PRODUCTION DIVISION	Sheet	
TECHNICAL DEPT.	1/1	